


FLOOR PLAN

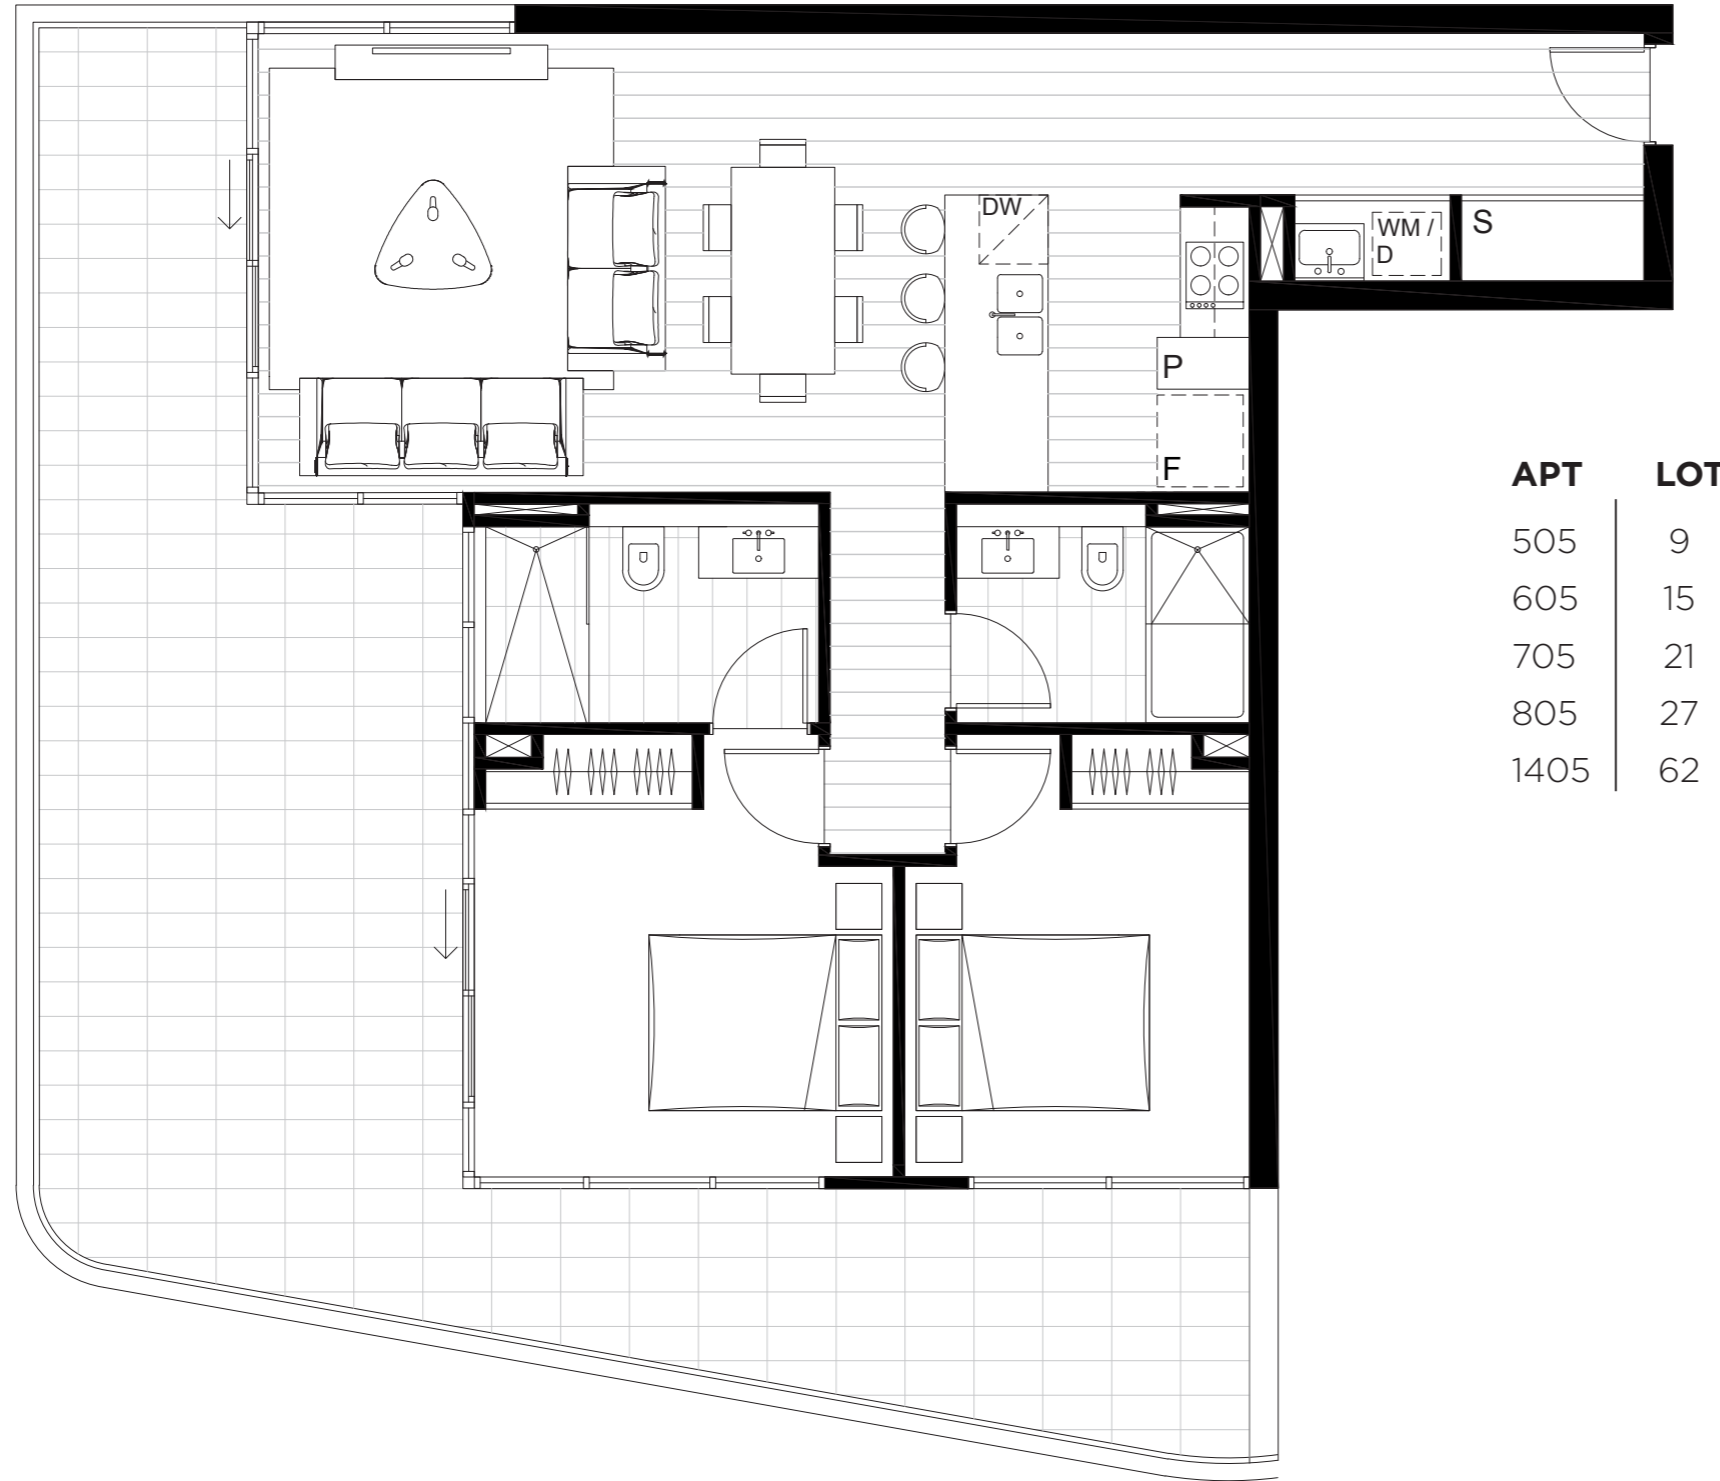


APT	LOT
505	9
605	15
705	21
805	27
1405	62

0 0.5 1 1.5 2 2.5m

SCALE 1:50

AVANTÉ

LOCATION MAP

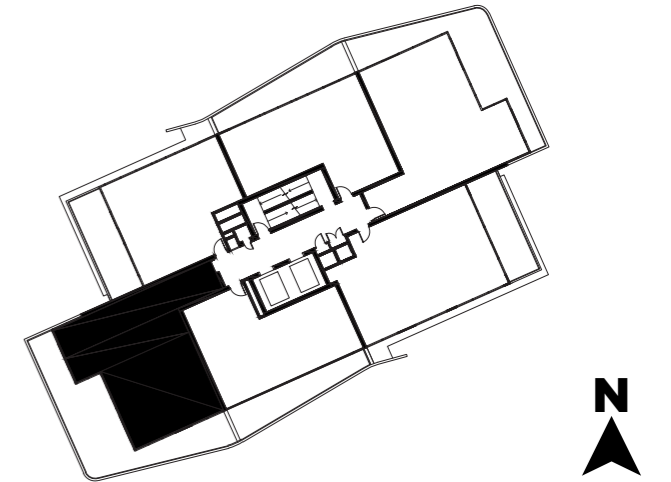

TWO BEDROOM, TWO BATHROOM

Internal Area: 81sqm

External Area: 46sqm

Total Area: 127sqm

WWW.AVANTE.LIFE



DISCLAIMER: All apartments subject to contract and availability. Images showing the building, interiors and views are computer generated prior to construction and indicative only. Dimensions, layouts, finishes and specifications are subject to change and may differ from those shown. Views differ between apartments, furniture, plantings and interior décor items. Furniture and plantings are for decorative purposes only and are not included.